



PLANTA ELEV. 81.50
ESCALA 1:200

ESCALA 1:200

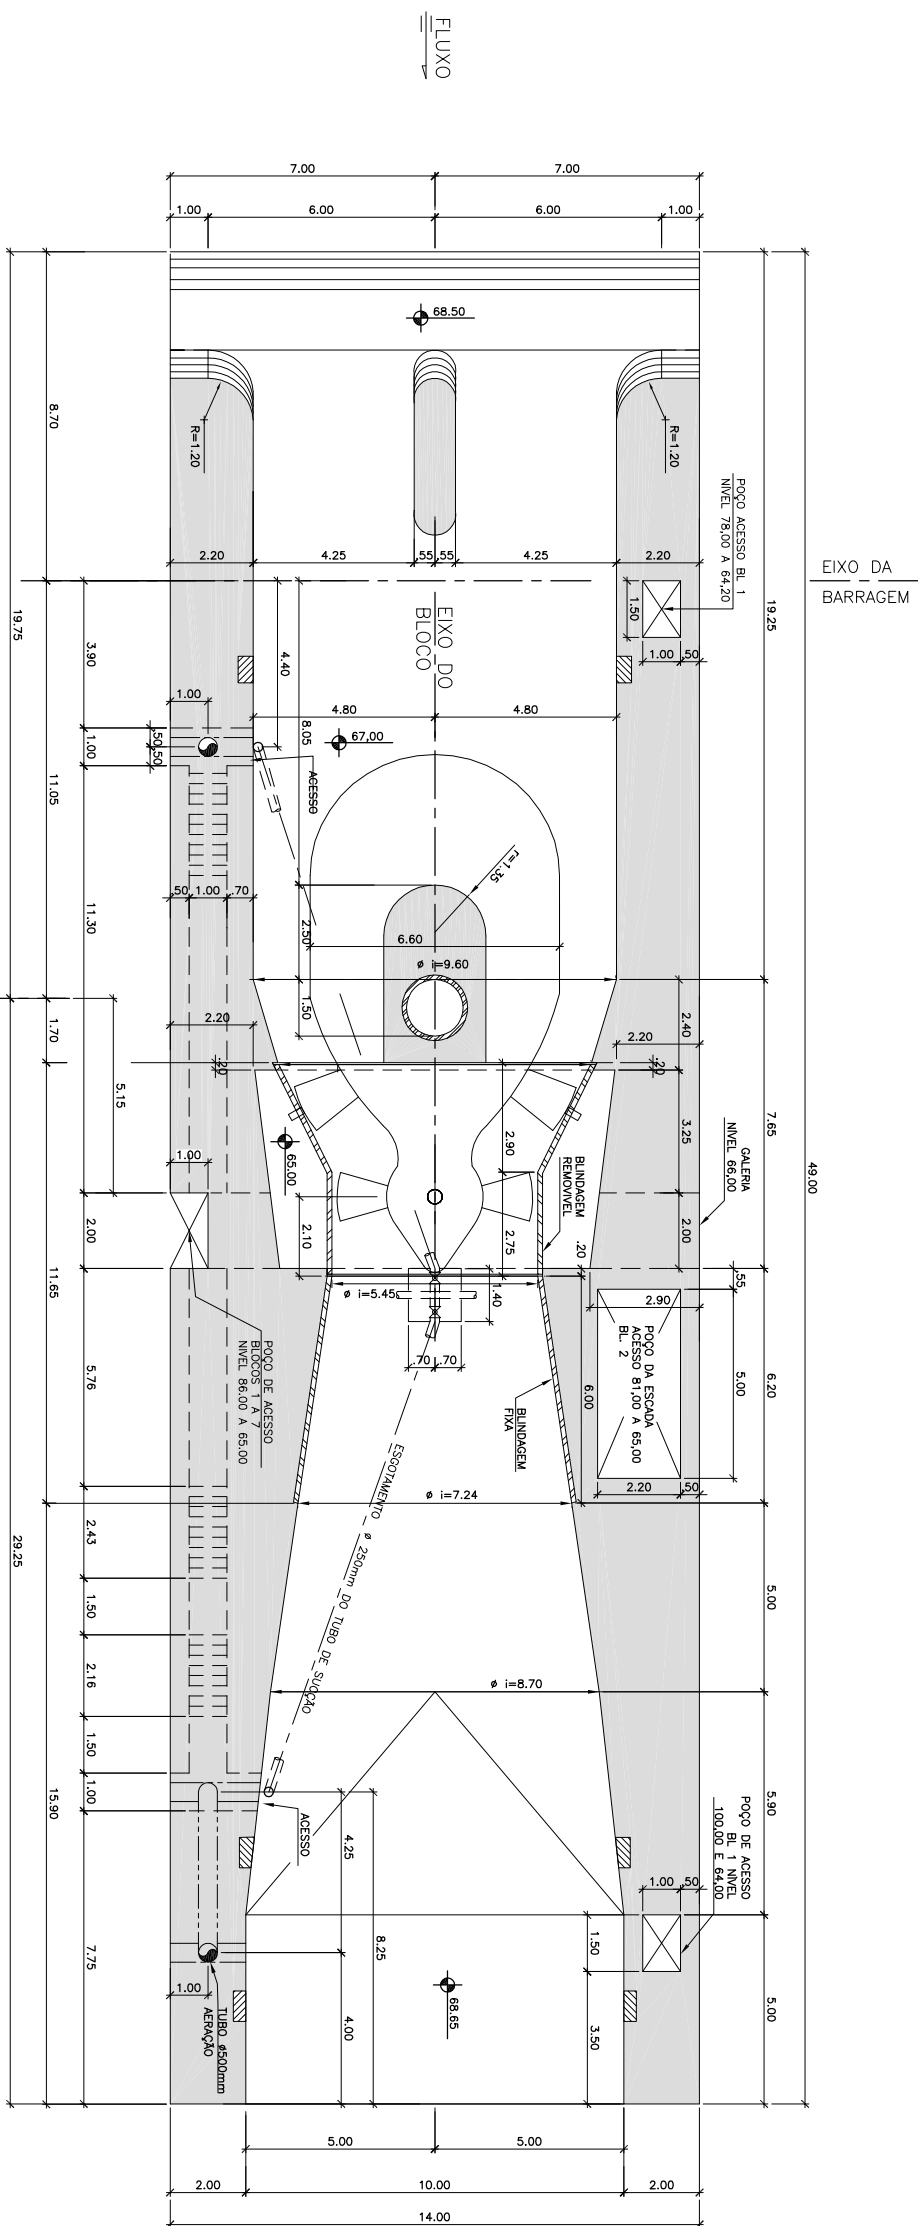

PLANTA ELEV. 73.00
ESCALA 1:200

ESCALA 1:200

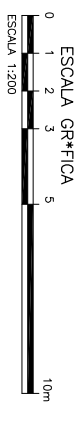[illegible]